



Appendix A – Fencing Details

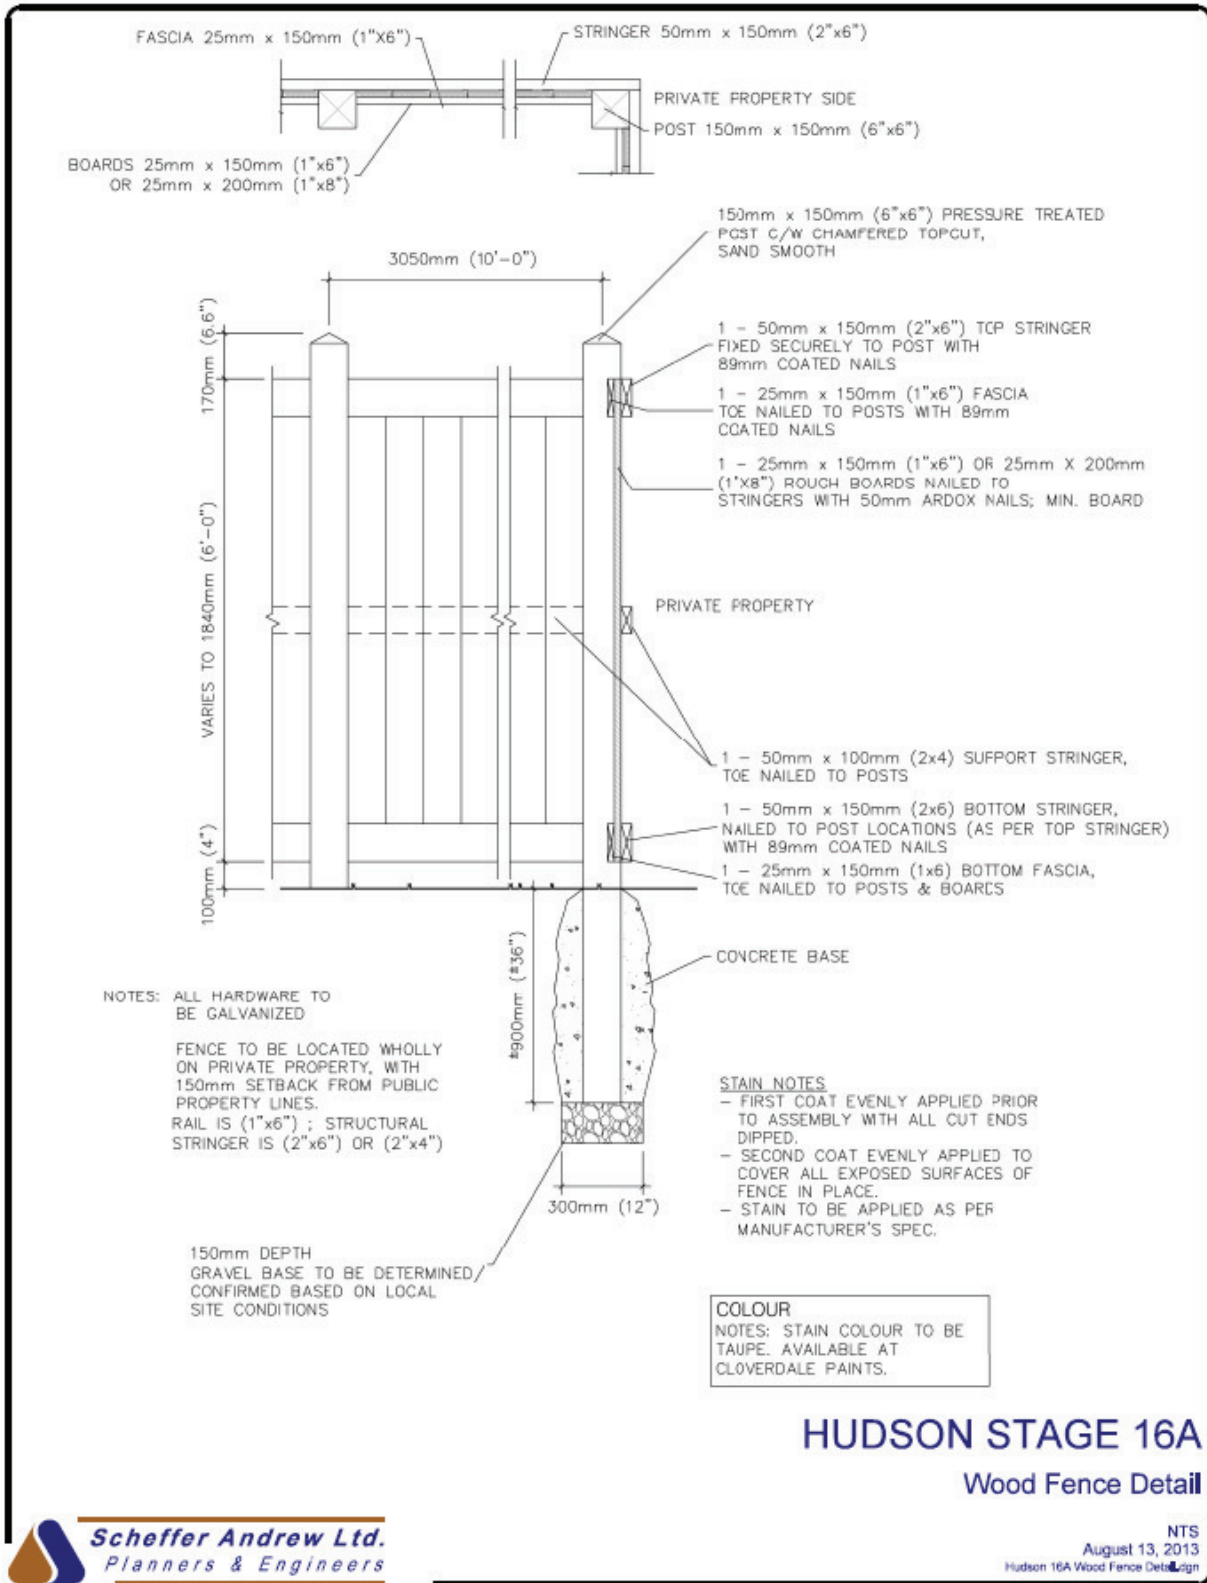

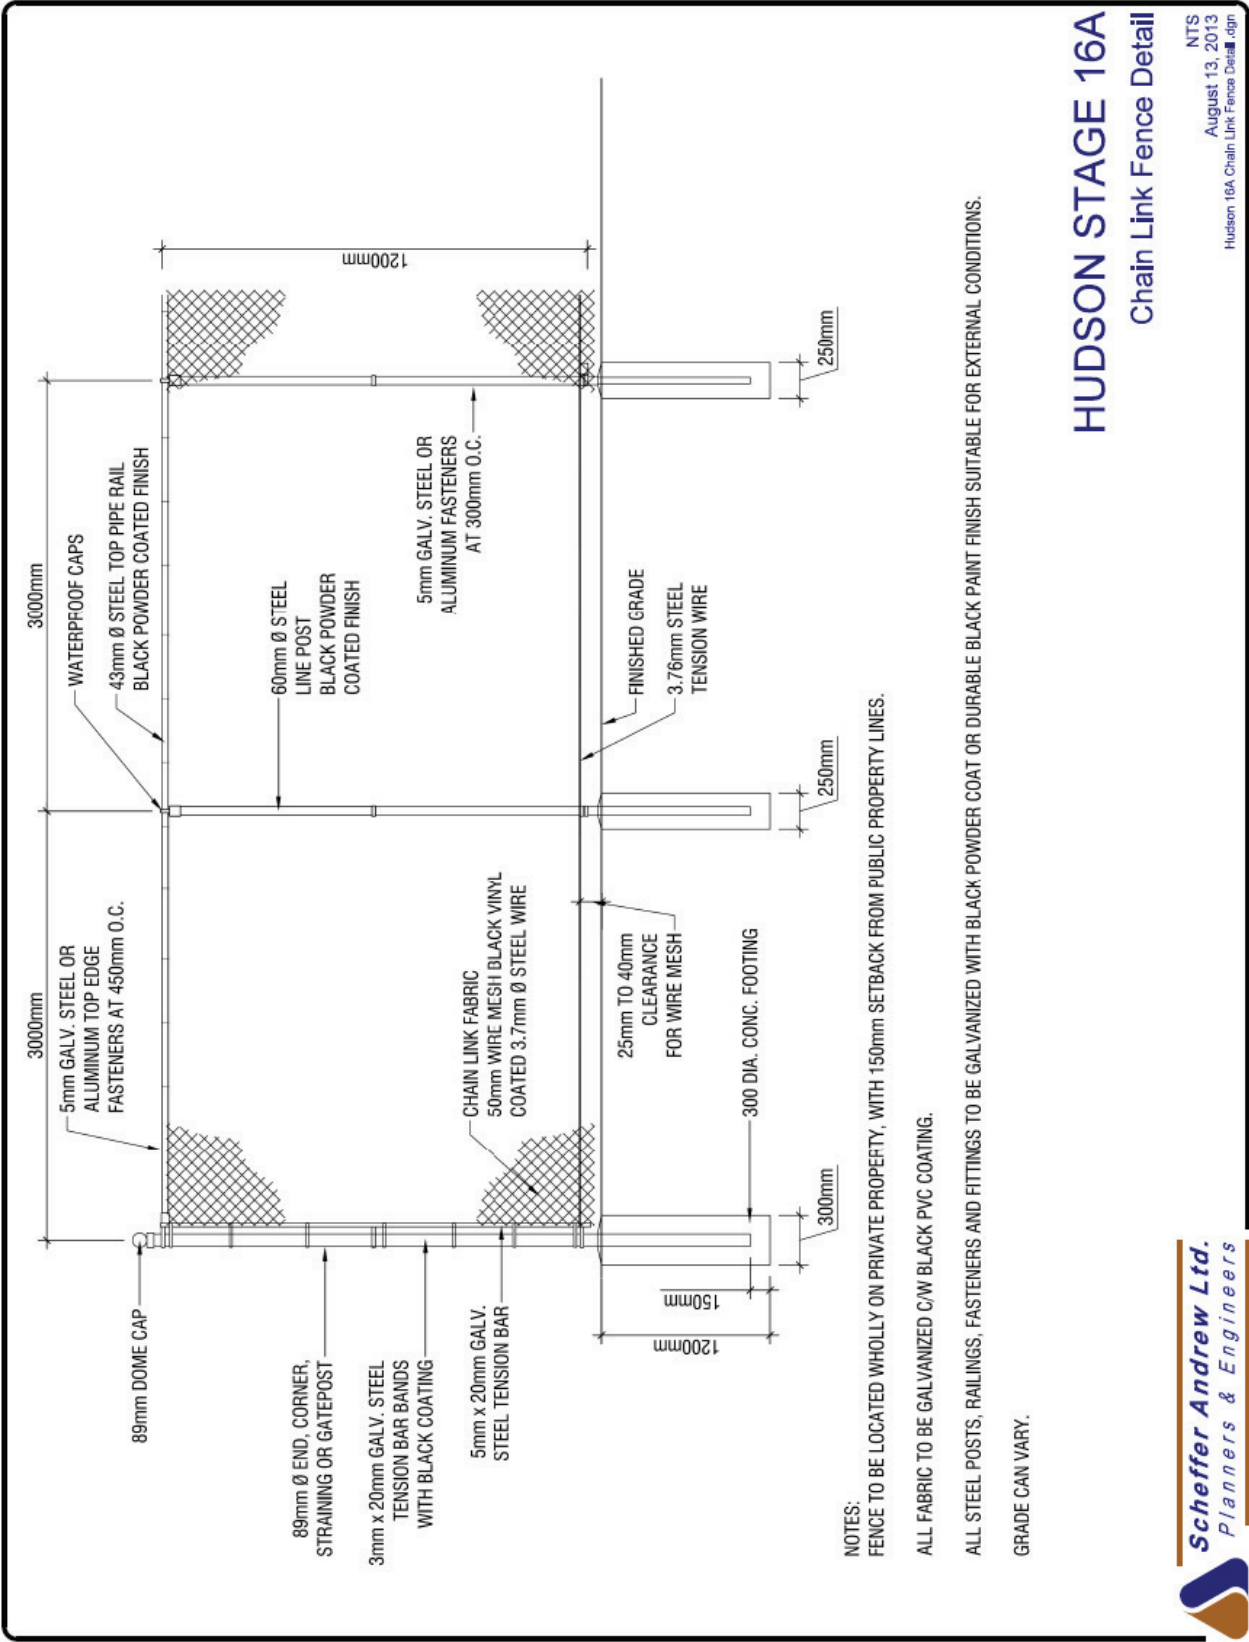

NOTES:
 FENCE TO BE LOCATED WHOLLY ON PRIVATE PROPERTY, WITH 150mm SETBACK FROM PUBLIC PROPERTY LINES.

ALL FABRIC TO BE GALVANIZED C/W BLACK PVC COATING.

ALL STEEL POSTS, RAILINGS, FASTENERS AND FITTINGS TO BE GALVANIZED WITH BLACK POWDER COAT OR DURABLE BLACK PAINT FINISH SUITABLE FOR EXTERNAL CONDITIONS.

GRADE CAN VARY.

HUDSON STAGE 16A

Chain Link Fence Detail